




**PROPOSED BASEMENT PLAN**

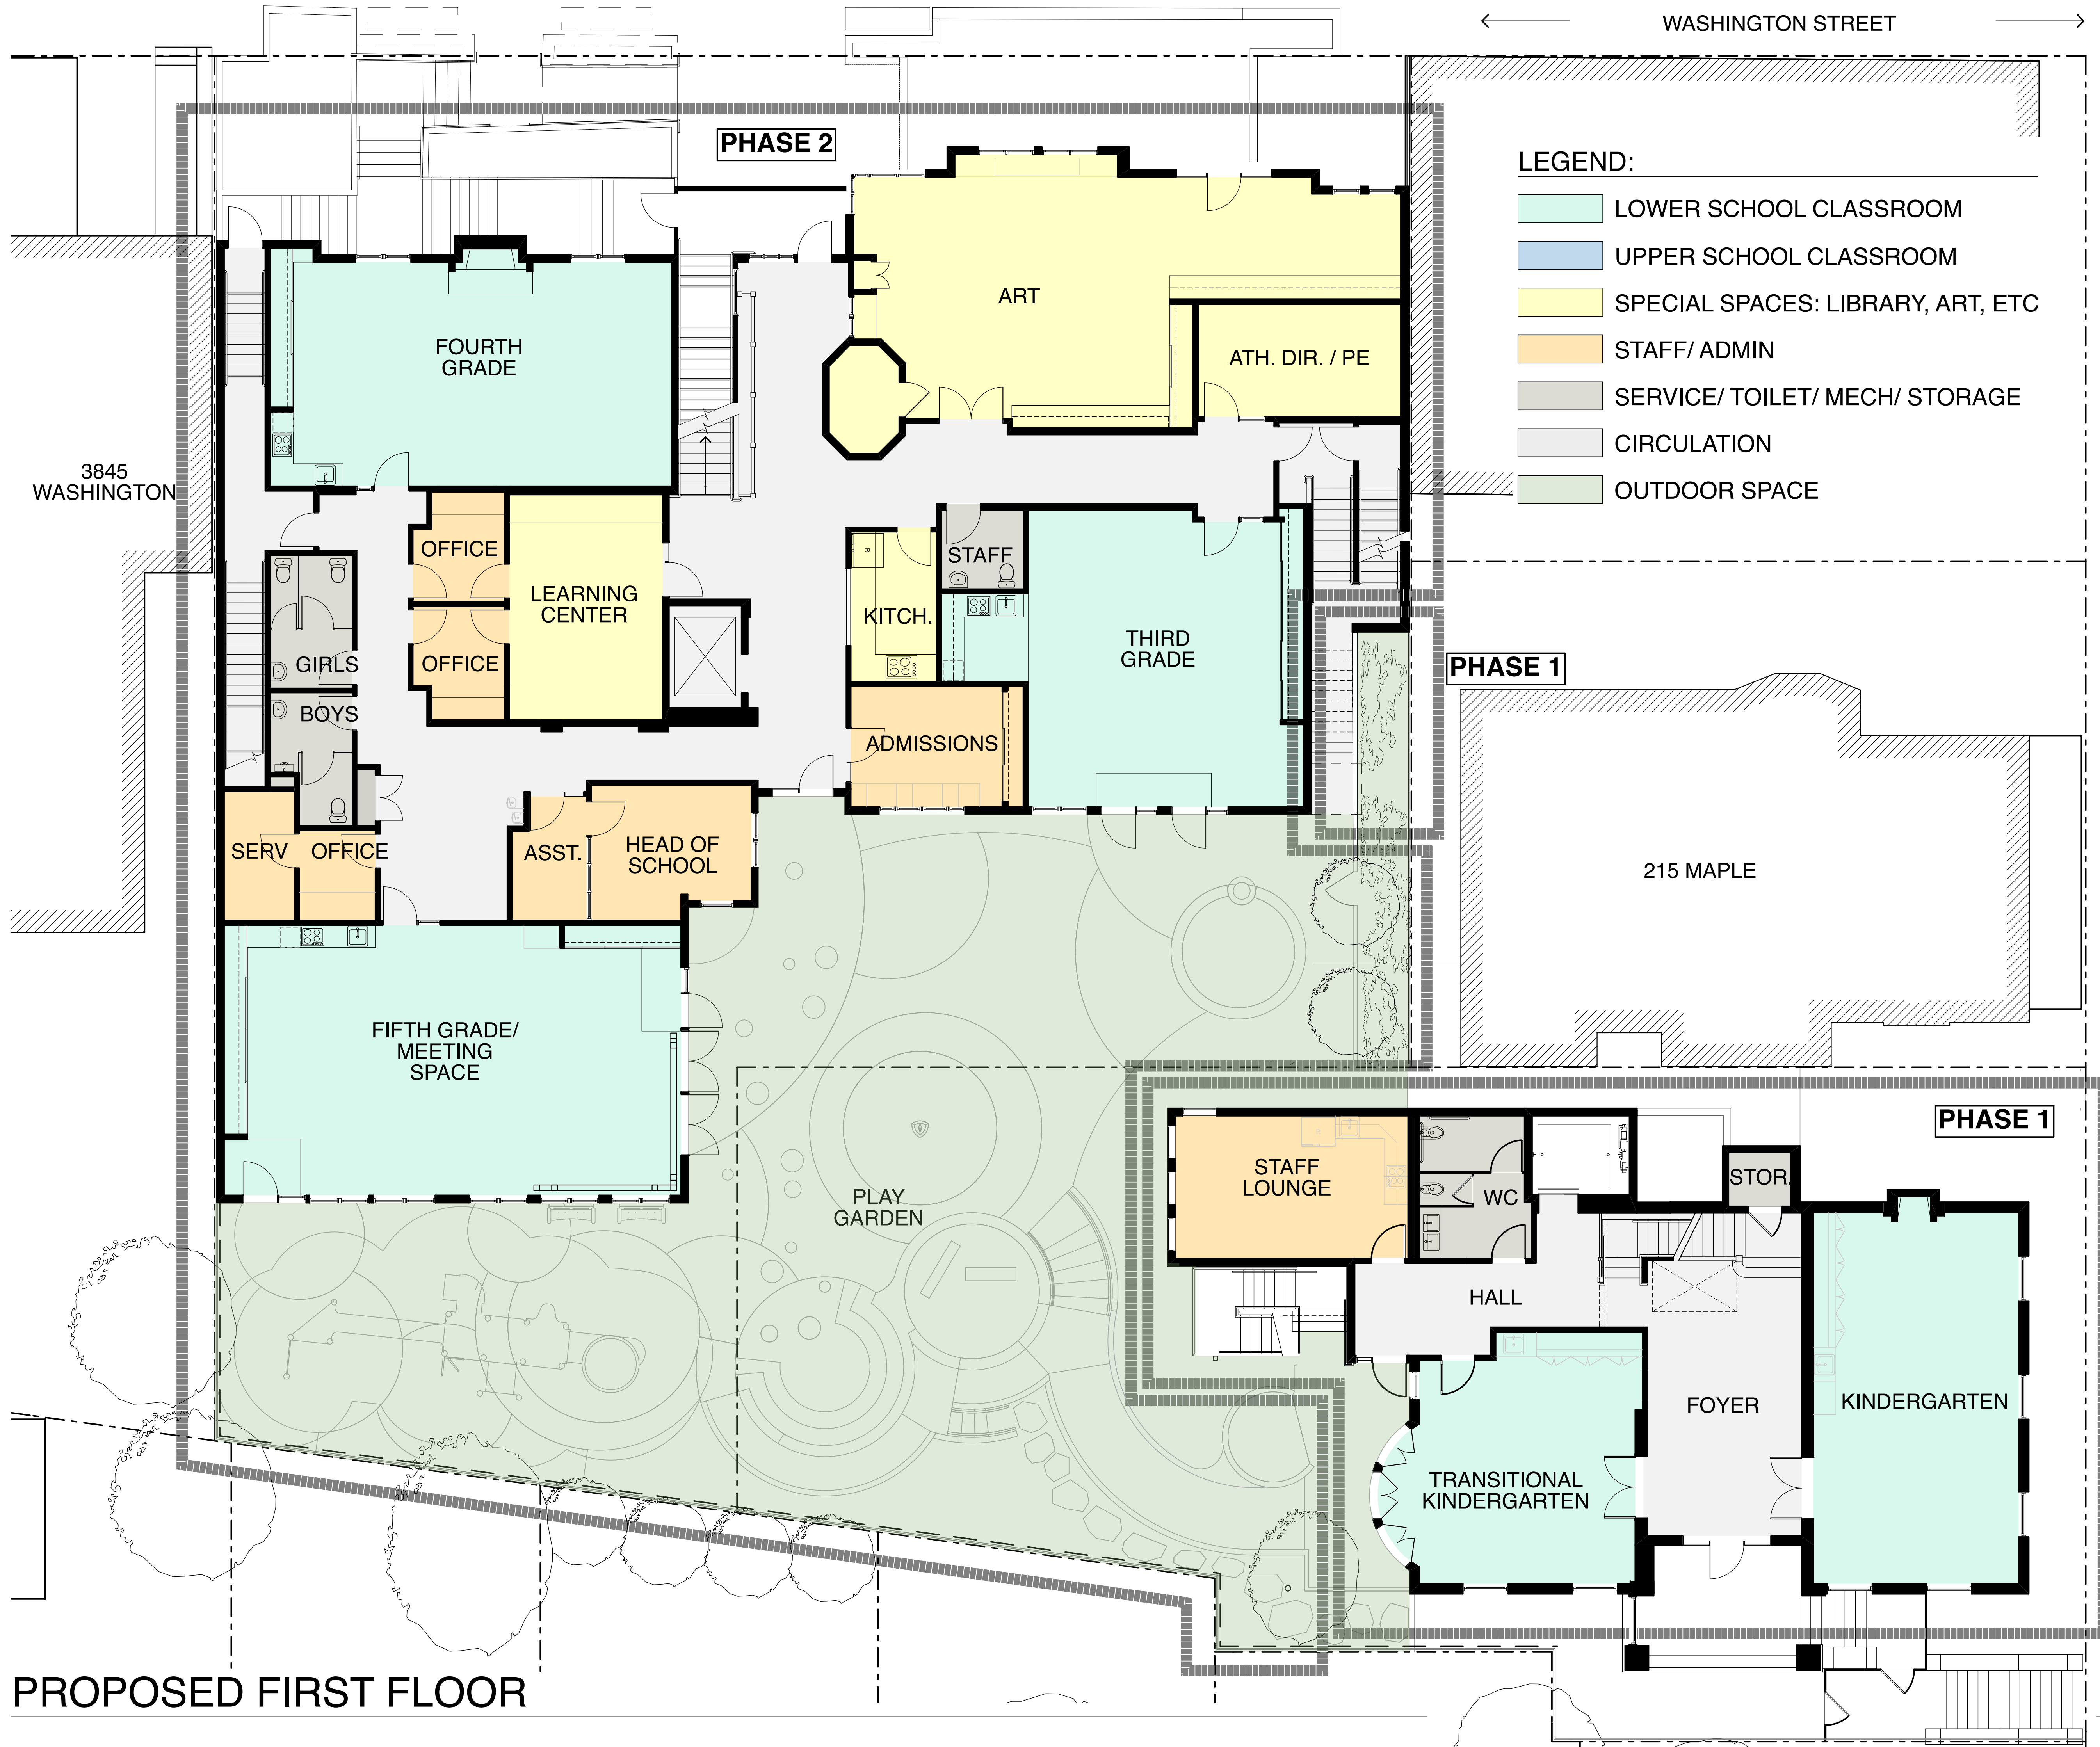

← WASHINGTON STREET →

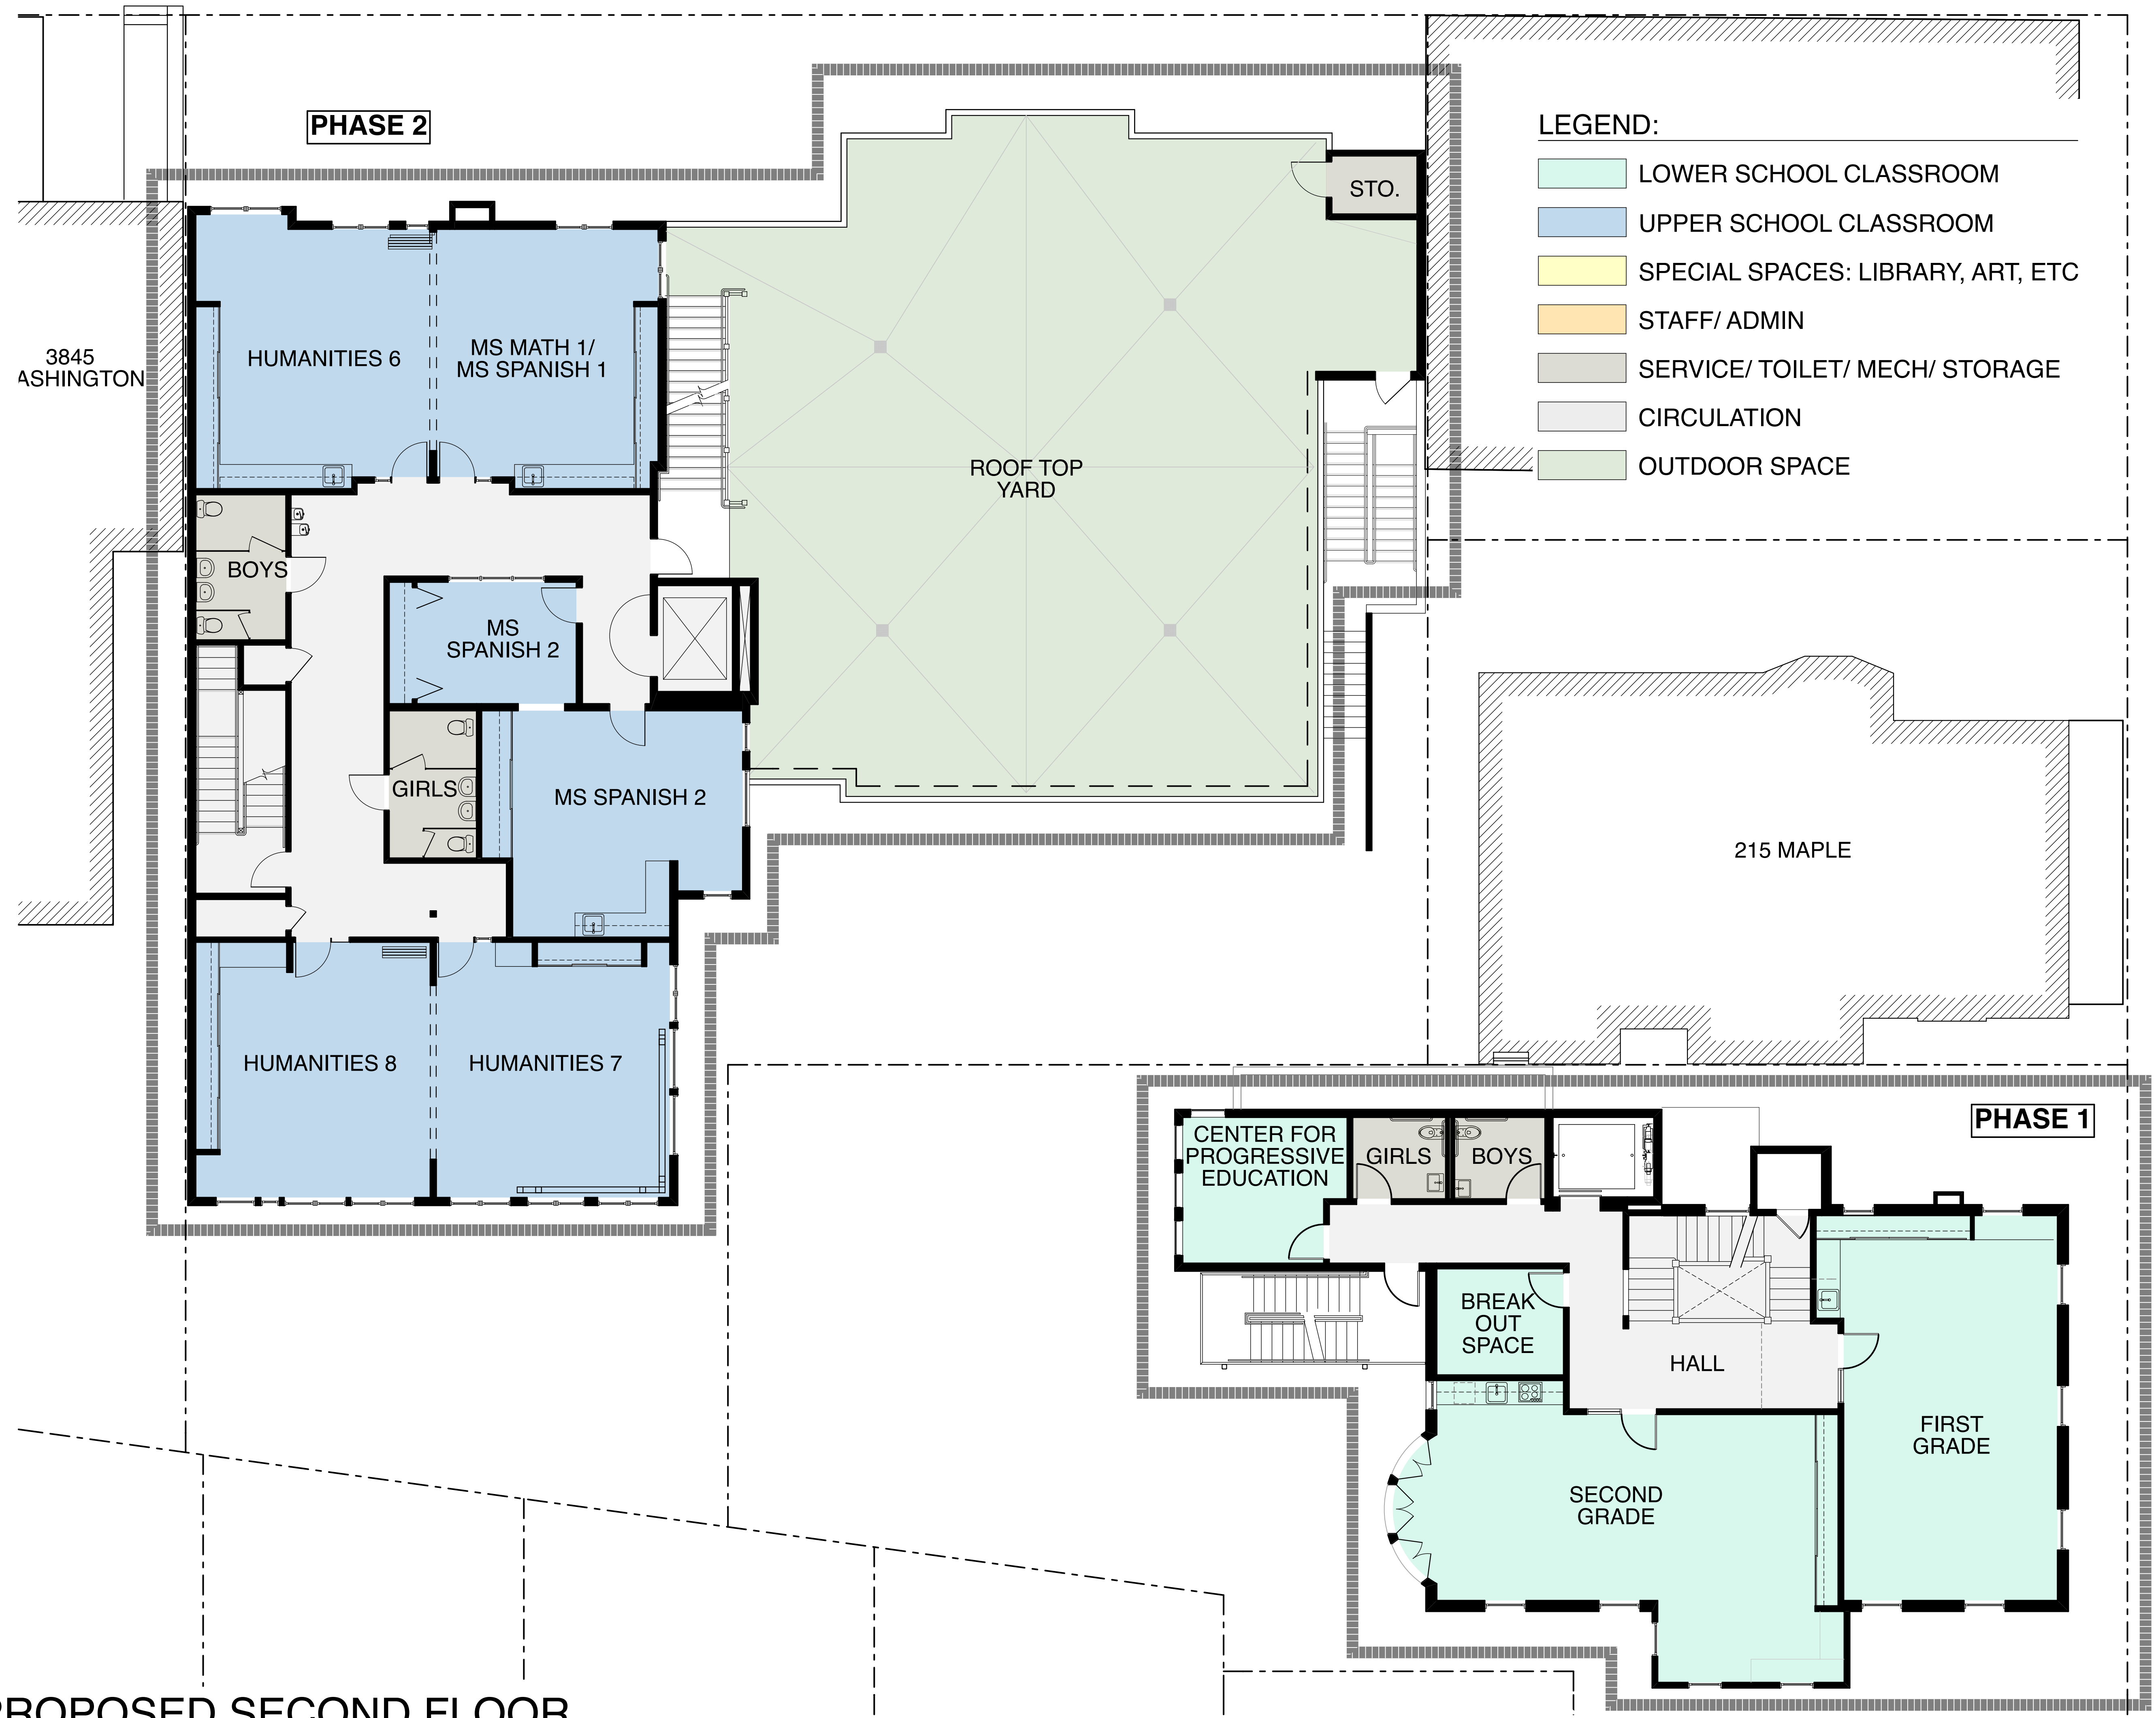

PROPOSED SECOND FLOOR

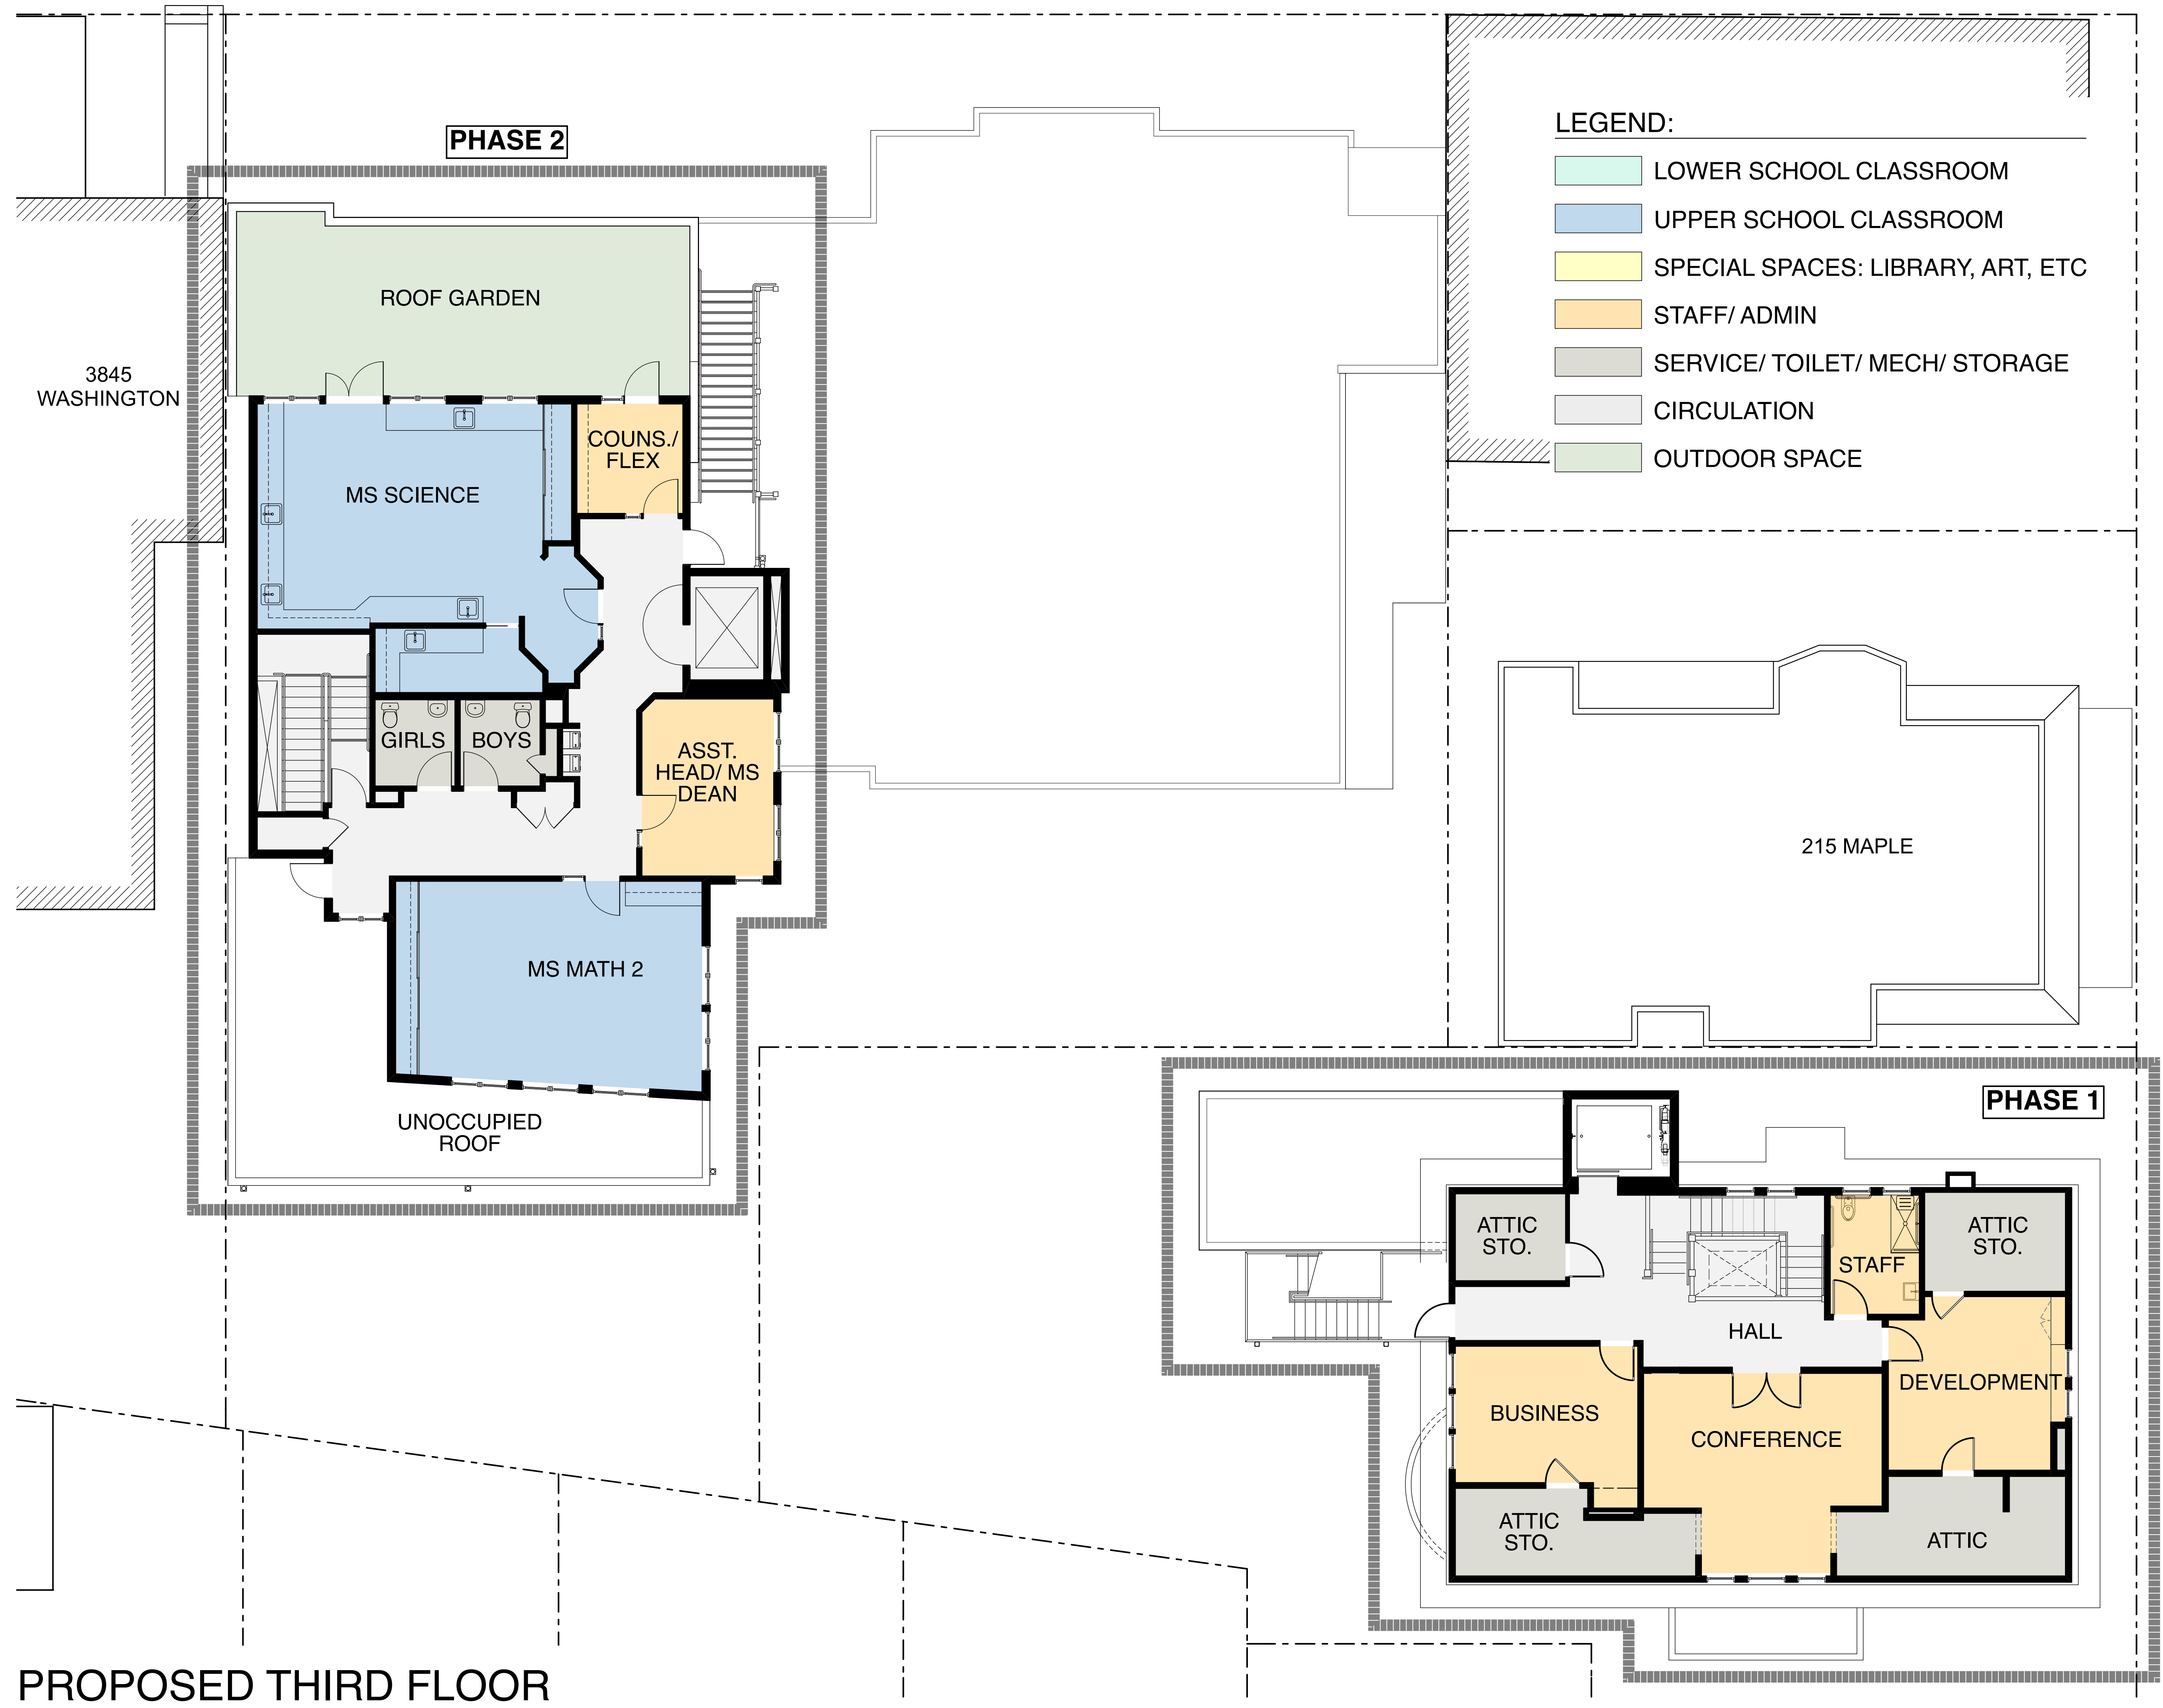

PROPOSED THIRD FLOOR